


1500-2-22-2-0051
71-235

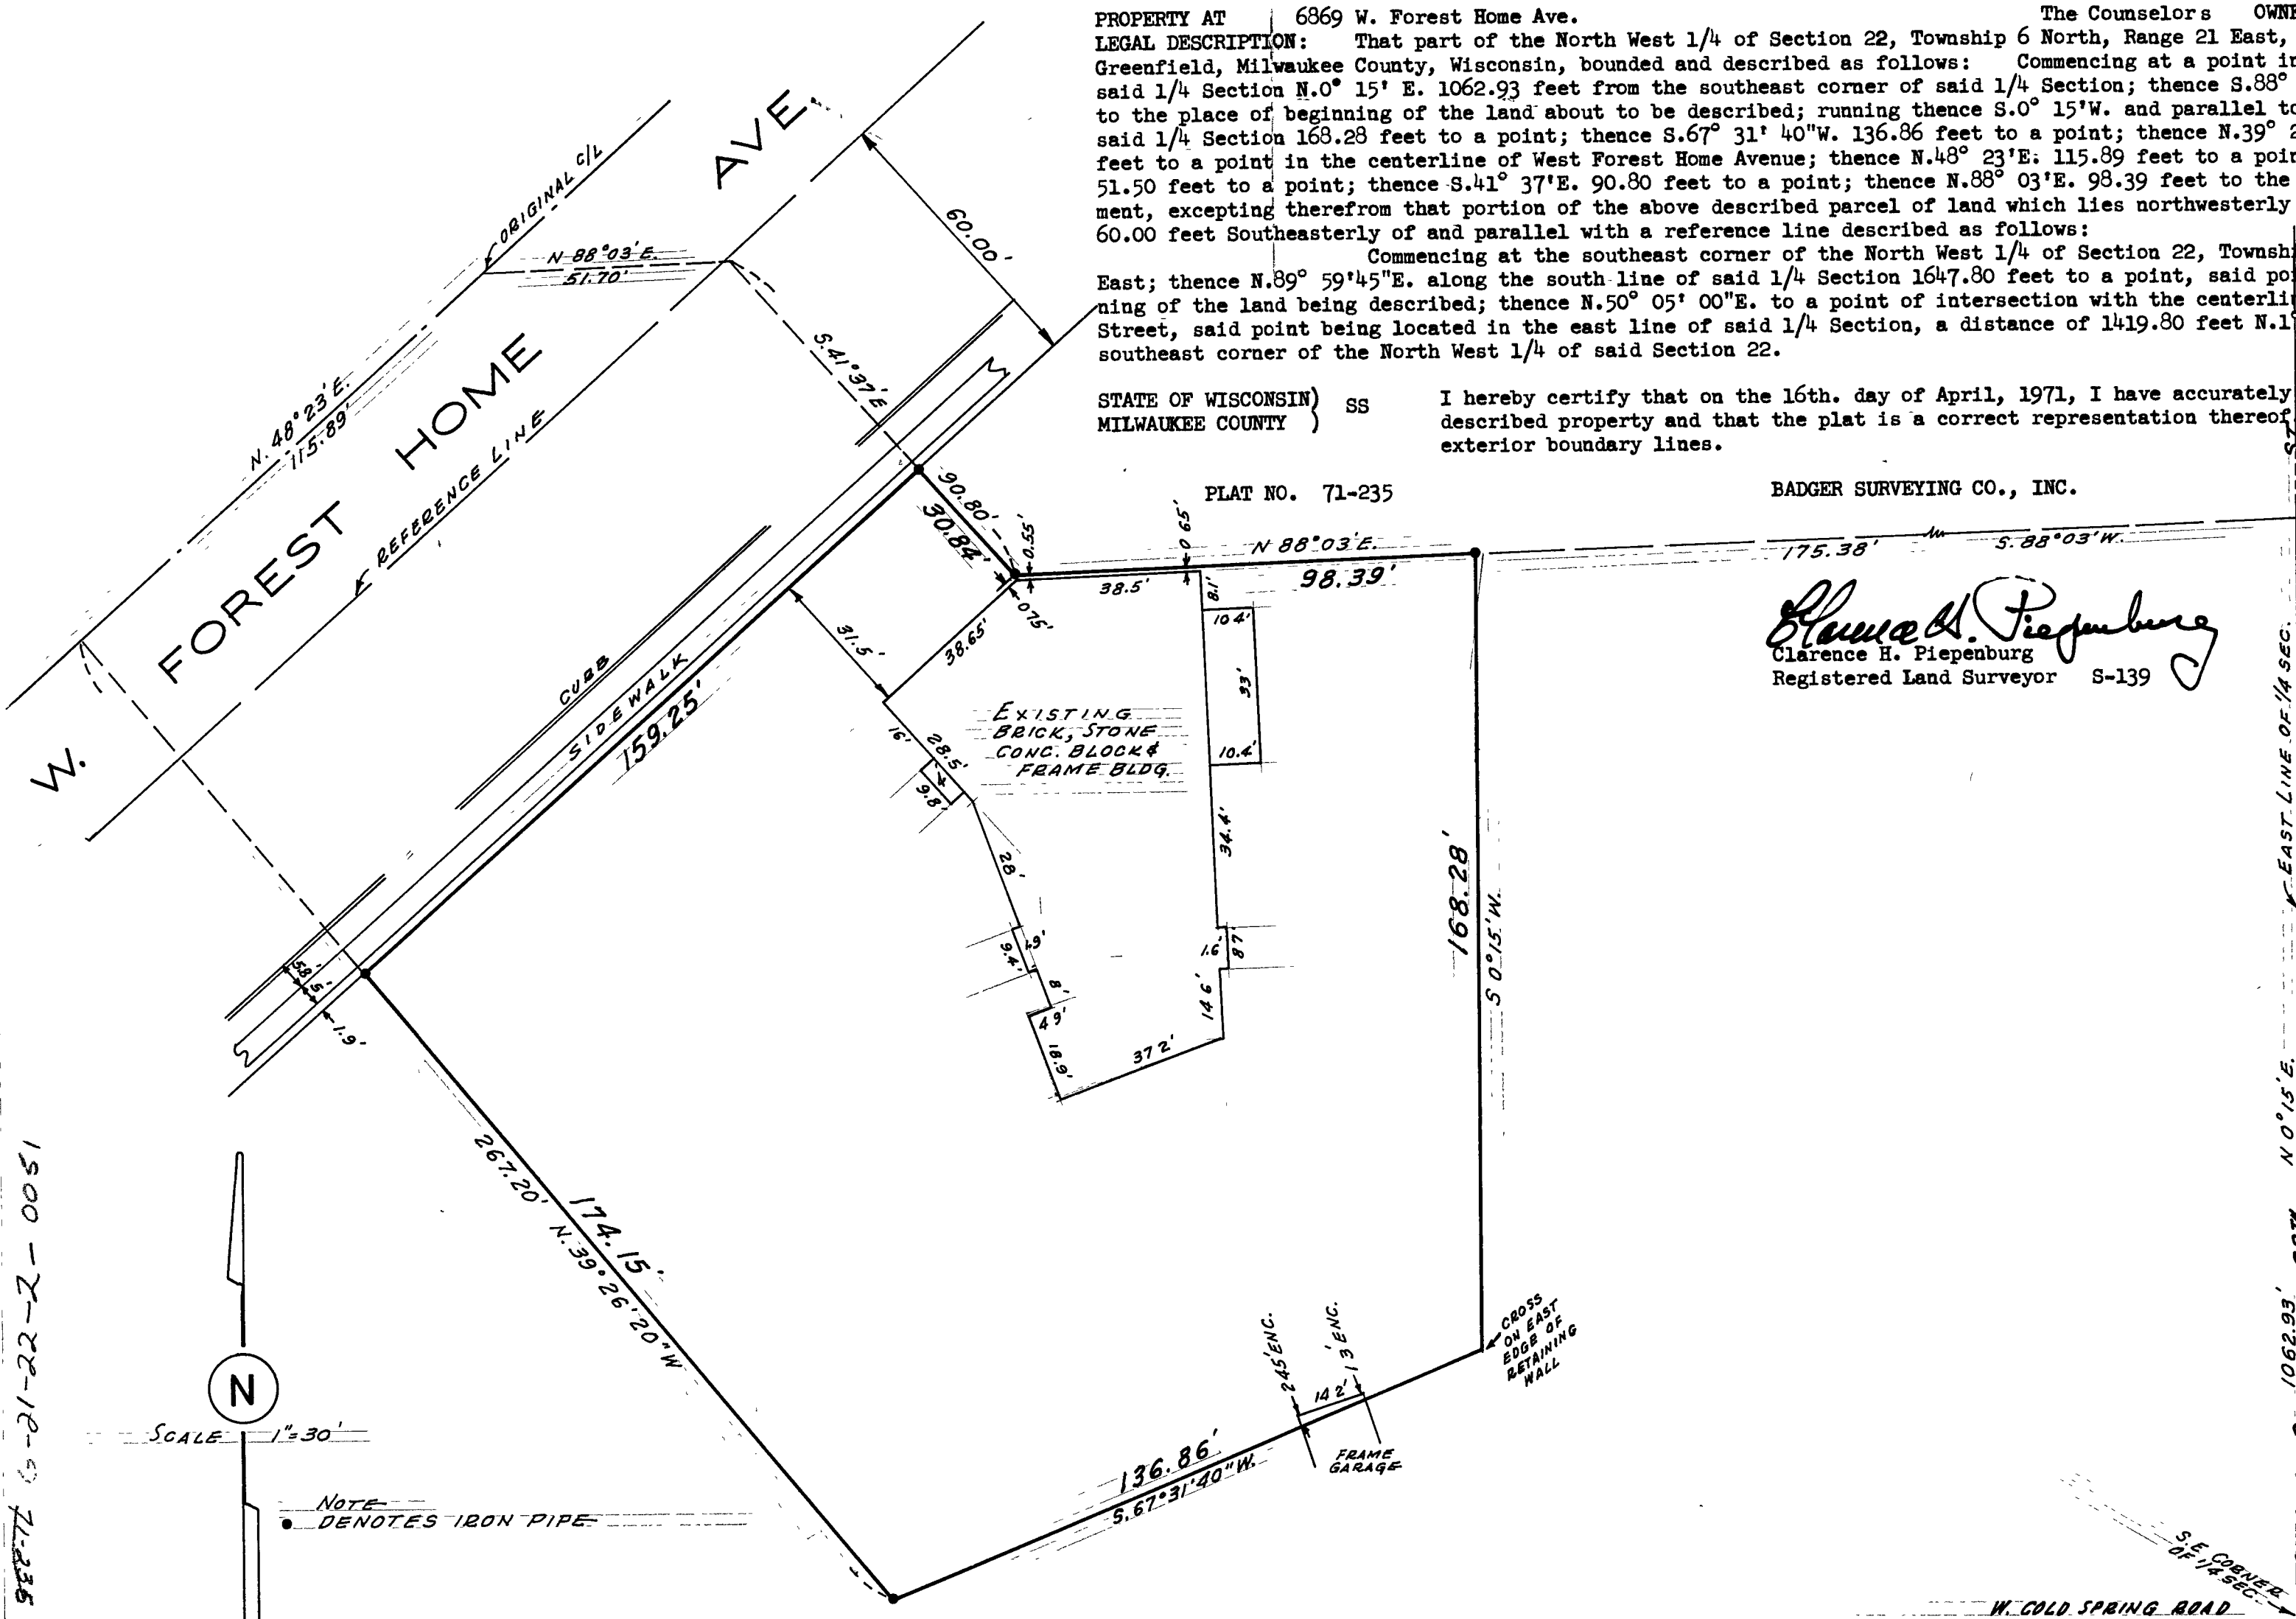

PROPERTY AT 6869 W. Forest Home Ave.
LEGAL DESCRIPTION: That part of the North West 1/4 of Section 22, Township 6 North, Range 21 East, in the City of Greenfield, Milwaukee County, Wisconsin, bounded and described as follows: Commencing at a point in the east line of said 1/4 Section N.0° 15' E. 1062.93 feet from the southeast corner of said 1/4 Section; thence S.88° 03' W. 175.38 feet to the place of beginning of the land about to be described; running thence S.0° 15' W. and parallel to the east line of said 1/4 Section 168.28 feet to a point; thence S.67° 31' 40" W. 136.86 feet to a point; thence N.39° 26' 20" W. 267.20 feet to a point in the centerline of West Forest Home Avenue; thence N.48° 23' E. 115.89 feet to a point; thence N.88° 03' E. 51.50 feet to a point; thence S.41° 37' E. 90.80 feet to a point; thence N.88° 03' E. 98.39 feet to the place of commencement, excepting therefrom that portion of the above described parcel of land which lies northwesterly of a line located 60.00 feet Southeasterly of and parallel with a reference line described as follows:

Commencing at the southeast corner of the North West 1/4 of Section 22, Township 6 North, Range 21 East; thence N.89° 59' 45" E. along the south line of said 1/4 Section 1647.80 feet to a point, said point being the beginning of the land being described; thence N.50° 05' 00" E. to a point of intersection with the centerline of South 68th Street, said point being located in the east line of said 1/4 Section, a distance of 1419.80 feet N.1° 58' 53" E. of the southeast corner of the North West 1/4 of said Section 22.

STATE OF WISCONSIN)
MILWAUKEE COUNTY) SS

I hereby certify that on the 16th. day of April, 1971, I have accurately surveyed the above described property and that the plat is a correct representation thereof, and shows the exterior boundary lines.

BADGER SURVEYING CO., INC.

Clarence H. Piepenburg
Clarence H. Piepenburg
Registered Land Surveyor S-139



SCALE 1" = 30'

NOTE
• DENOTES IRON PIPE

EAST LINE OF 1/4 SEC.
N 0° 15' E.
S. 1062.93' 68TH

W. COLD SPRING ROAD